




LEGEND:


	FILL AREA ±16.5 ACRES
	CONTAINMENT DIKE 3550 LINEAR FEET
	DREDGED AREA ±26 ACRES

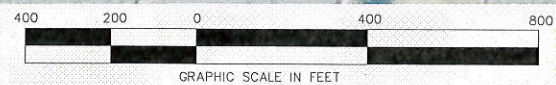

NOTE: ALL CONTOUR ELEVATIONS SHOWN REFERENCE NAVD 88.
NORMAL POOL ELEVATION = 14.8' NAVD (16.0' FALSE RIVER DATUM)

**FALSE RIVER ECOSYSTEM RESTORATION
PHASE I - SOUTH FLATS**

**CONCEPTUAL PLAN
HYDRAULIC DREDGING WITH IN LAKE CONTAINMENT**

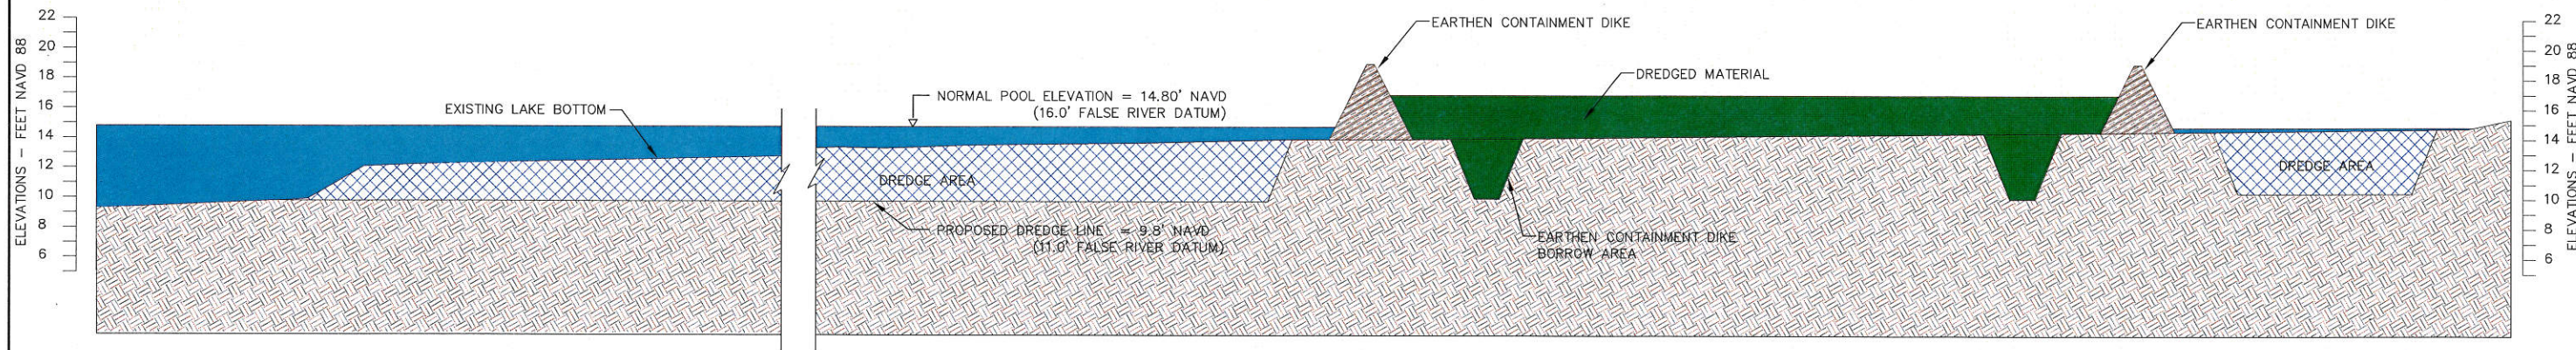

TYPICAL SECTION

HORIZONTAL SCALE: 1" = 50'
 VERTICAL SCALE: 1" = 5'



FALSE RIVER ECOSYSTEM RESTORATION
PHASE I - SOUTH FLATS

ISLAND / TERRACE CONCEPTUAL PLAN

PREPARED BY:



PROFESSIONAL ENGINEERING CONSULTANTS CORPORATION
7600 GSRI Avenue • Baton Rouge, LA 70820 • Phone: 225.769.2810 • Fax: 225.769.2882

SURVEY DATA PROVIDED BY: CHUSTZ SURVEYING, INC.